


Erdgeschoss

Baubereich EG [m2]

A1		194
A2		182
A3		139
B1		238
B2		238
B3		177
B4		176
B5		474
B6		317

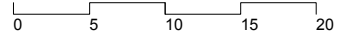




1. Obergeschoss


Baubereich	OG1 [m2]
A1	175
A2	192
A3	177
B1	205
B2	220
B3	201
B4	200
B5	547
B6	366



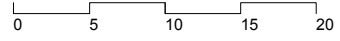


2. Obergeschoss

Baubereich	OG2 [m2]
A1	175
A2	192
A3	182
B1	164
B2	192
B3	201
B4	200
B5	547
B6	366

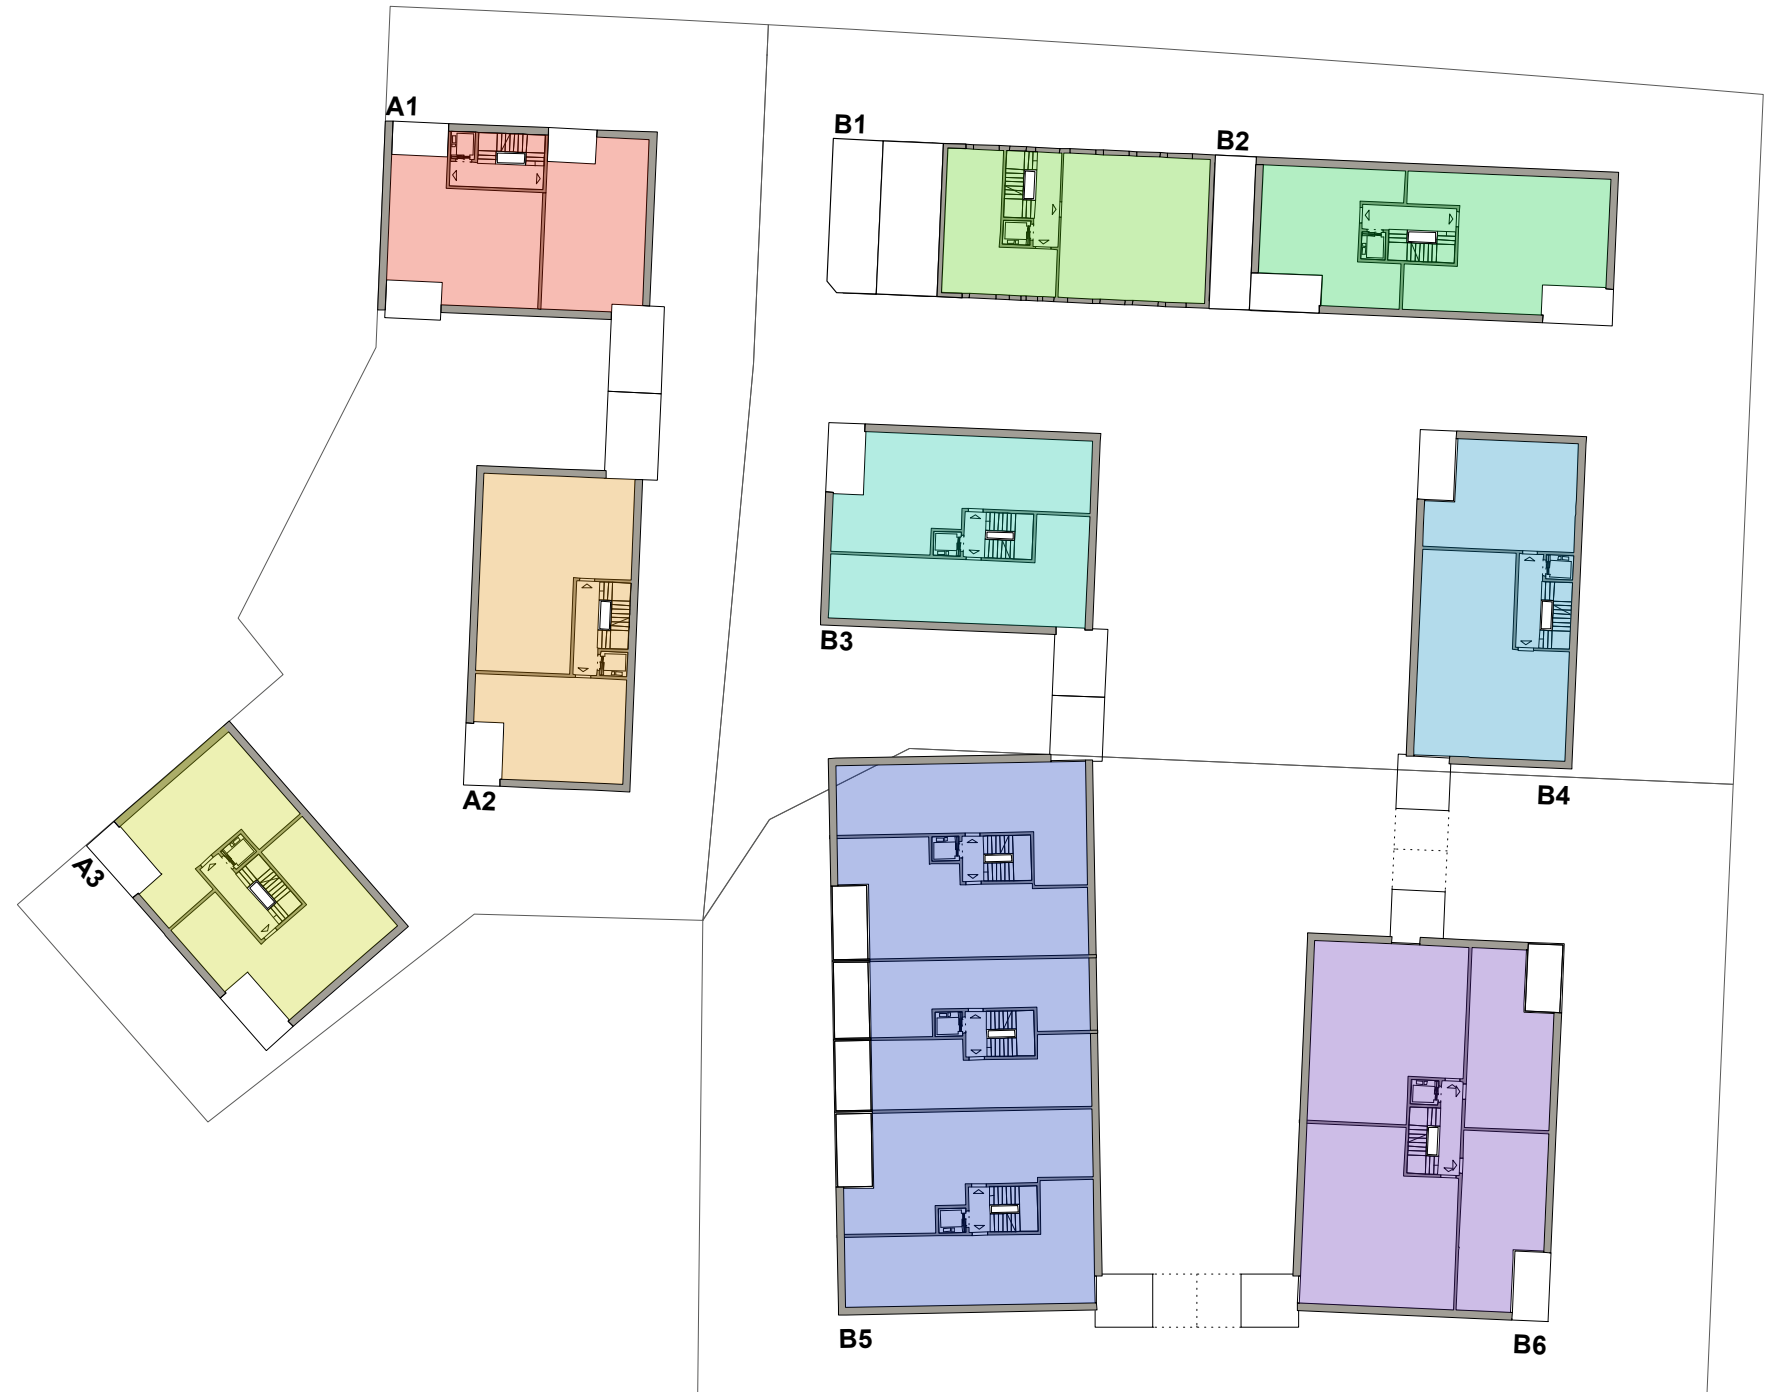



Anrechenbare Geschossfläche aGF
1:500

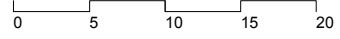

3. Obergeschoss


Baubereich	OG3 [m2]
A1	175
A2	192
A3	182
B1	0
B2	192
B3	201
B4	200
B5	547
B6	366

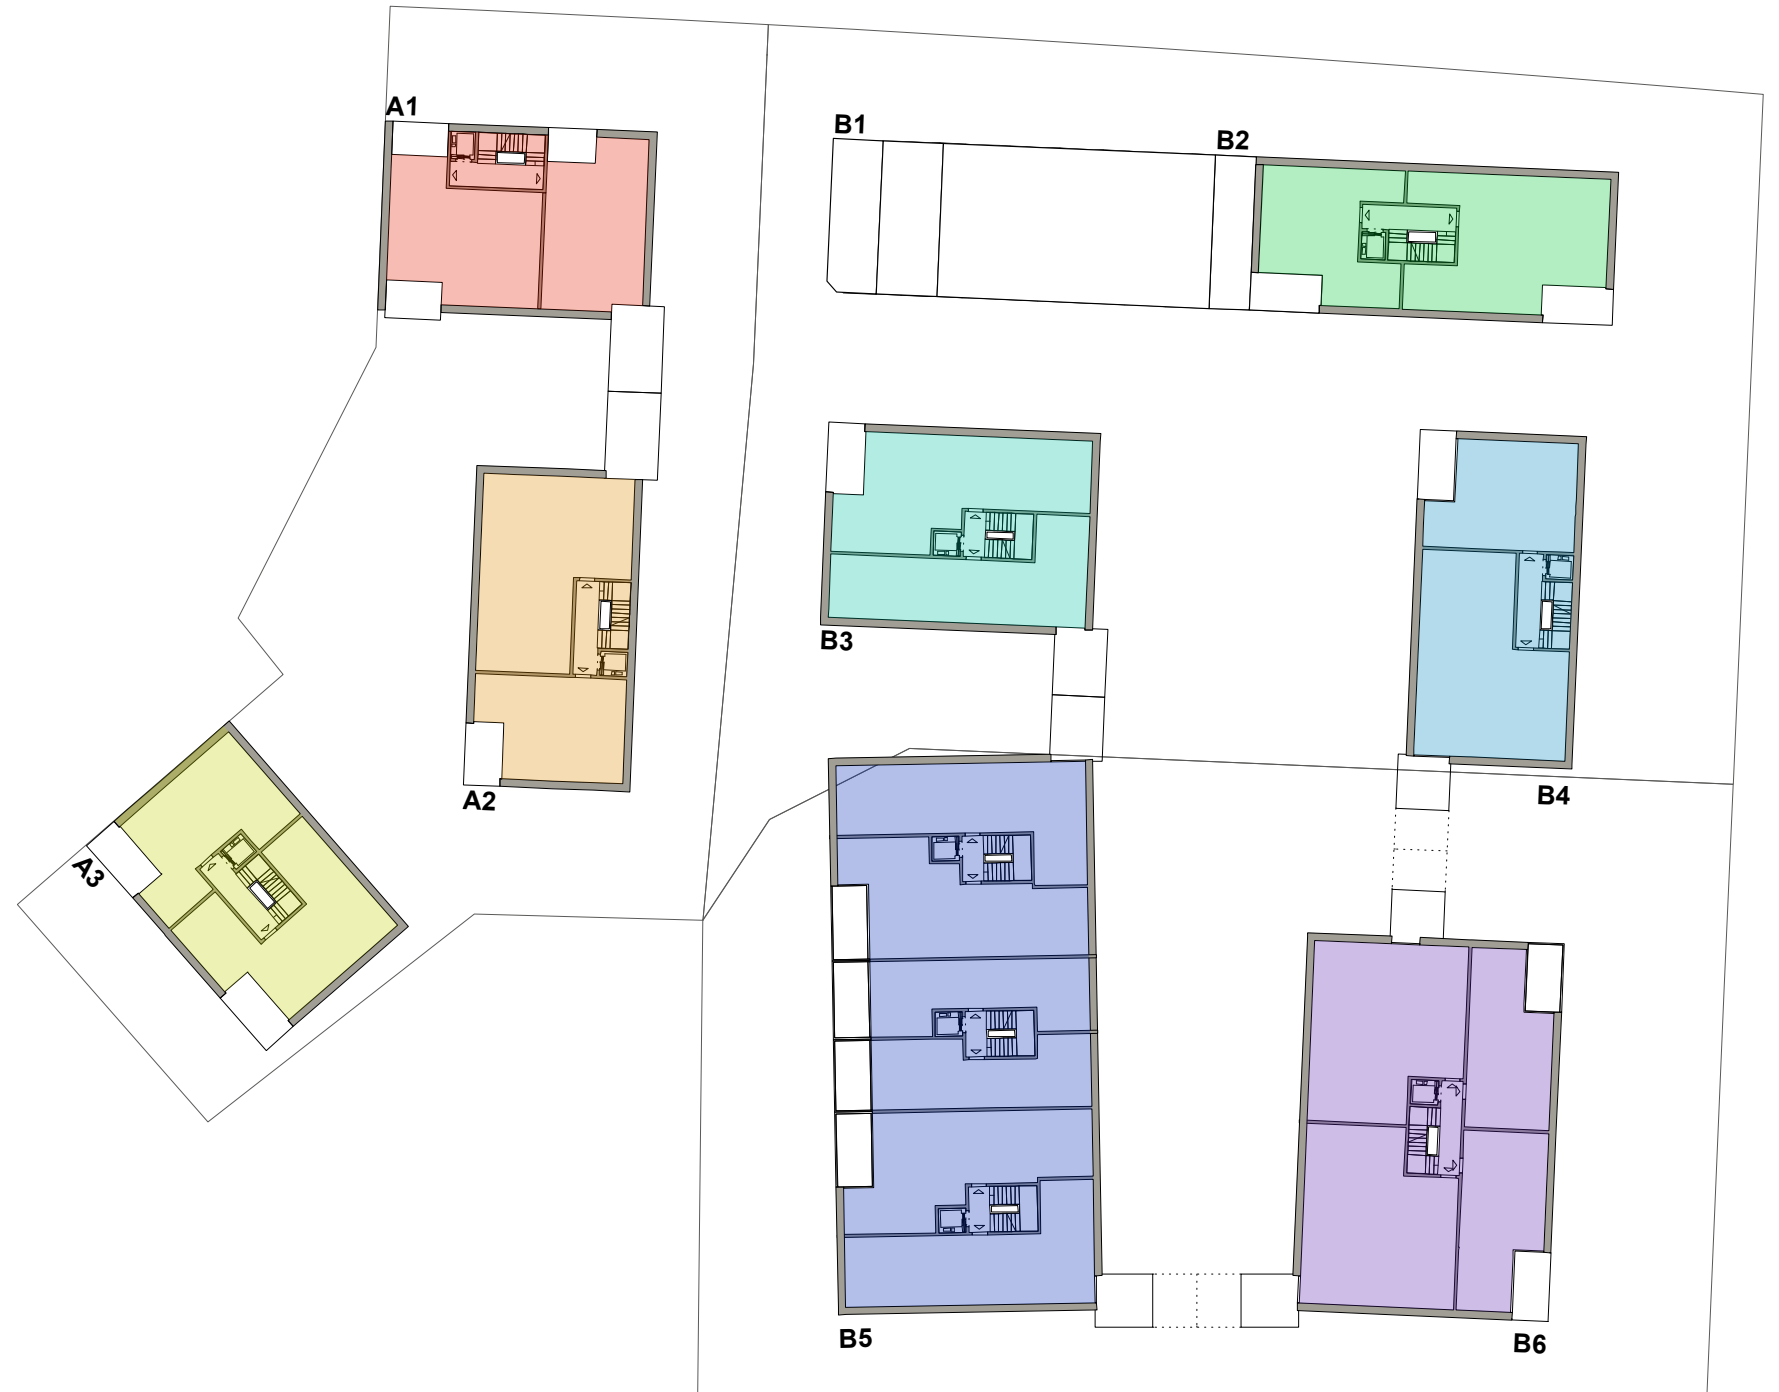


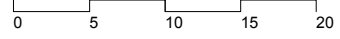

4. Obergeschoss

Baubereich	OG4 [m2]
A1	175
A2	192
A3	182
B1	0
B2	192
B3	201
B4	200
B5	547
B6	366

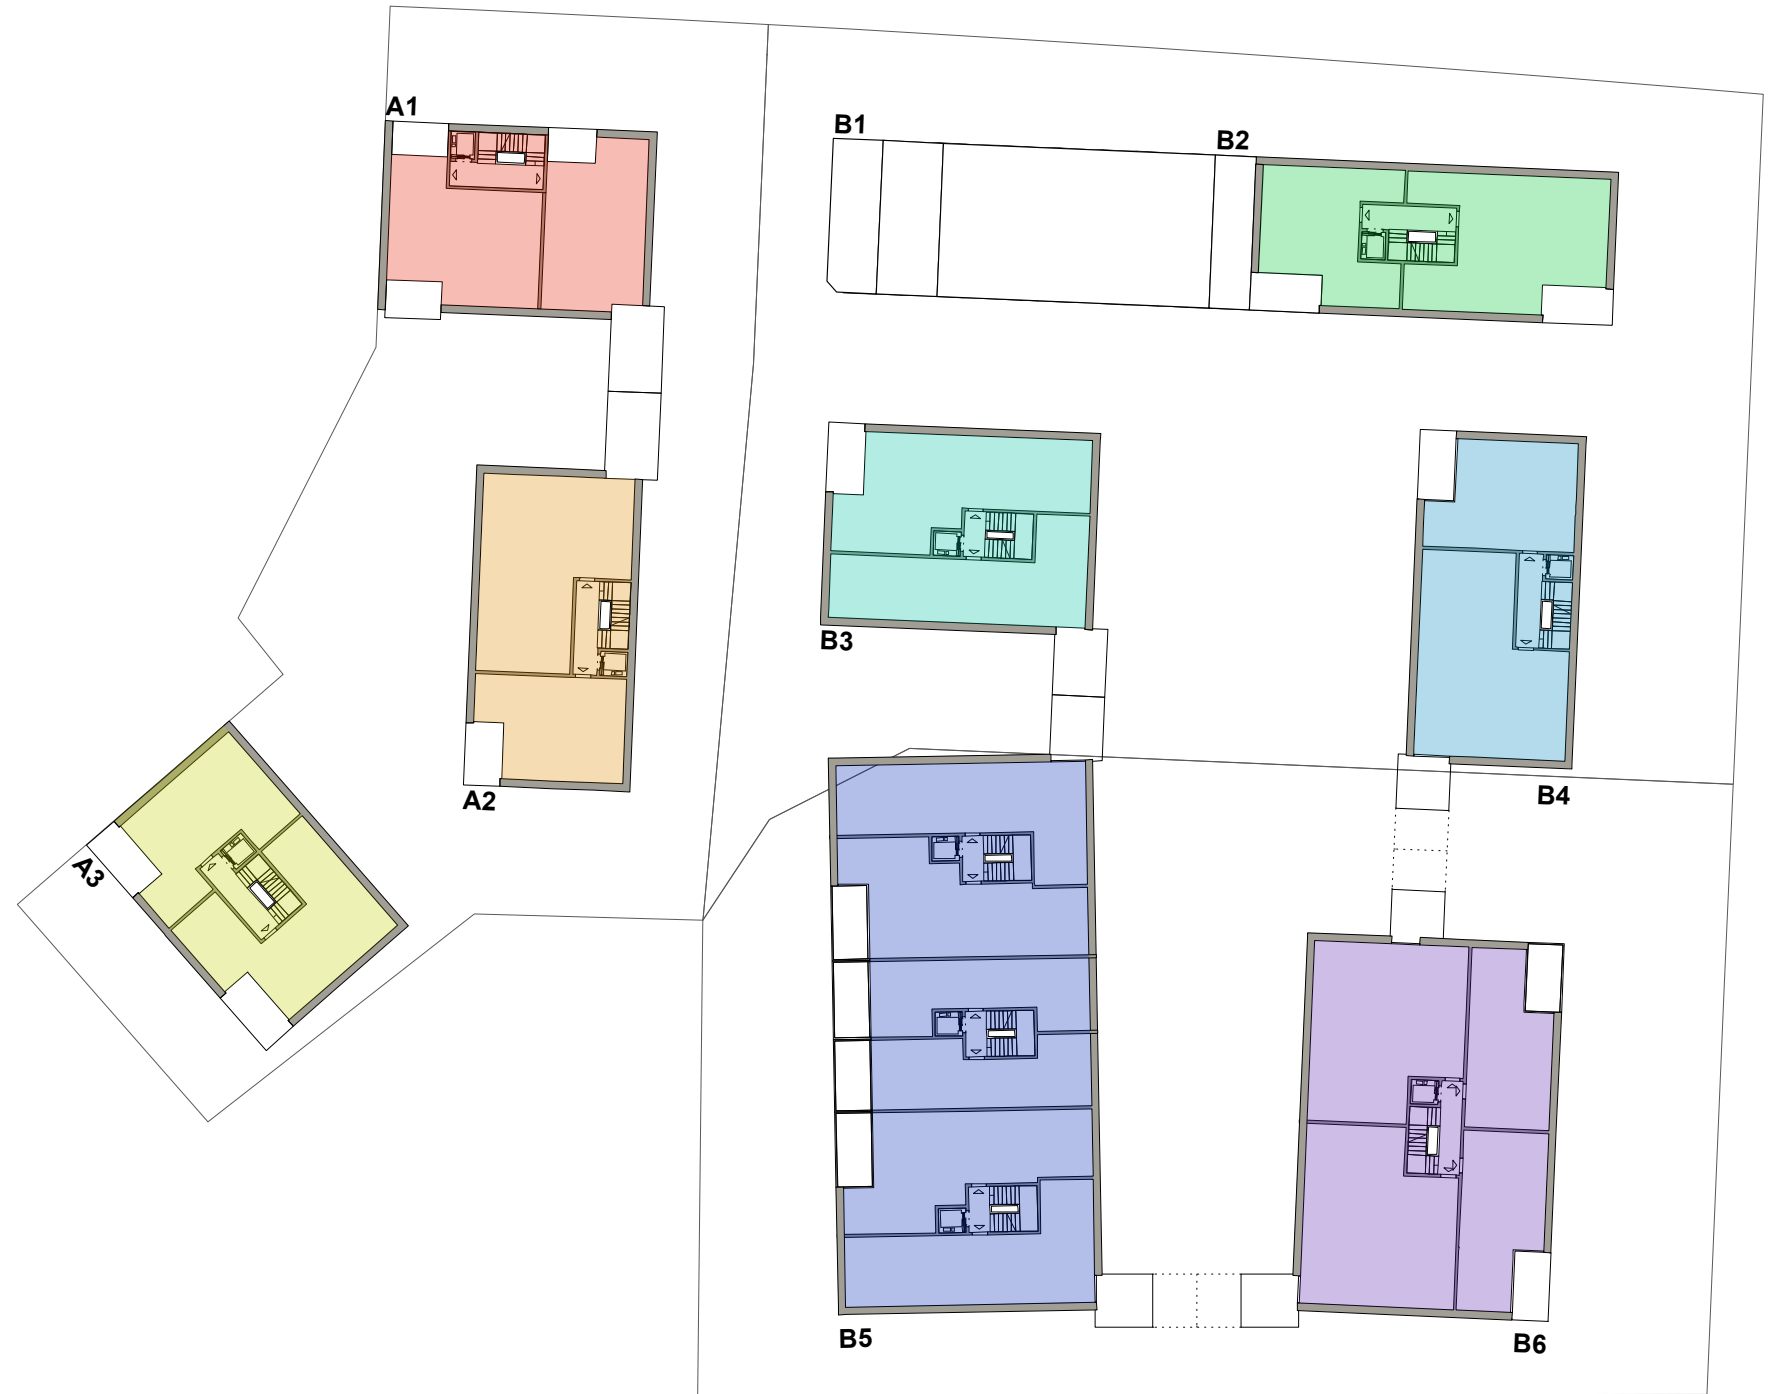


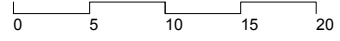

5. Obergeschoss

Baubereich	OG5 [m2]
A1	171
A2	0
A3	0
B1	0
B2	192
B3	0
B4	0
B5	0
B6	0



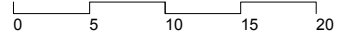

6. Obergeschoss

Baubereich	OG6 [m2]
A1	171
A2	0
A3	0
B1	0
B2	192
B3	0
B4	0
B5	0
B6	0

